


FACADE

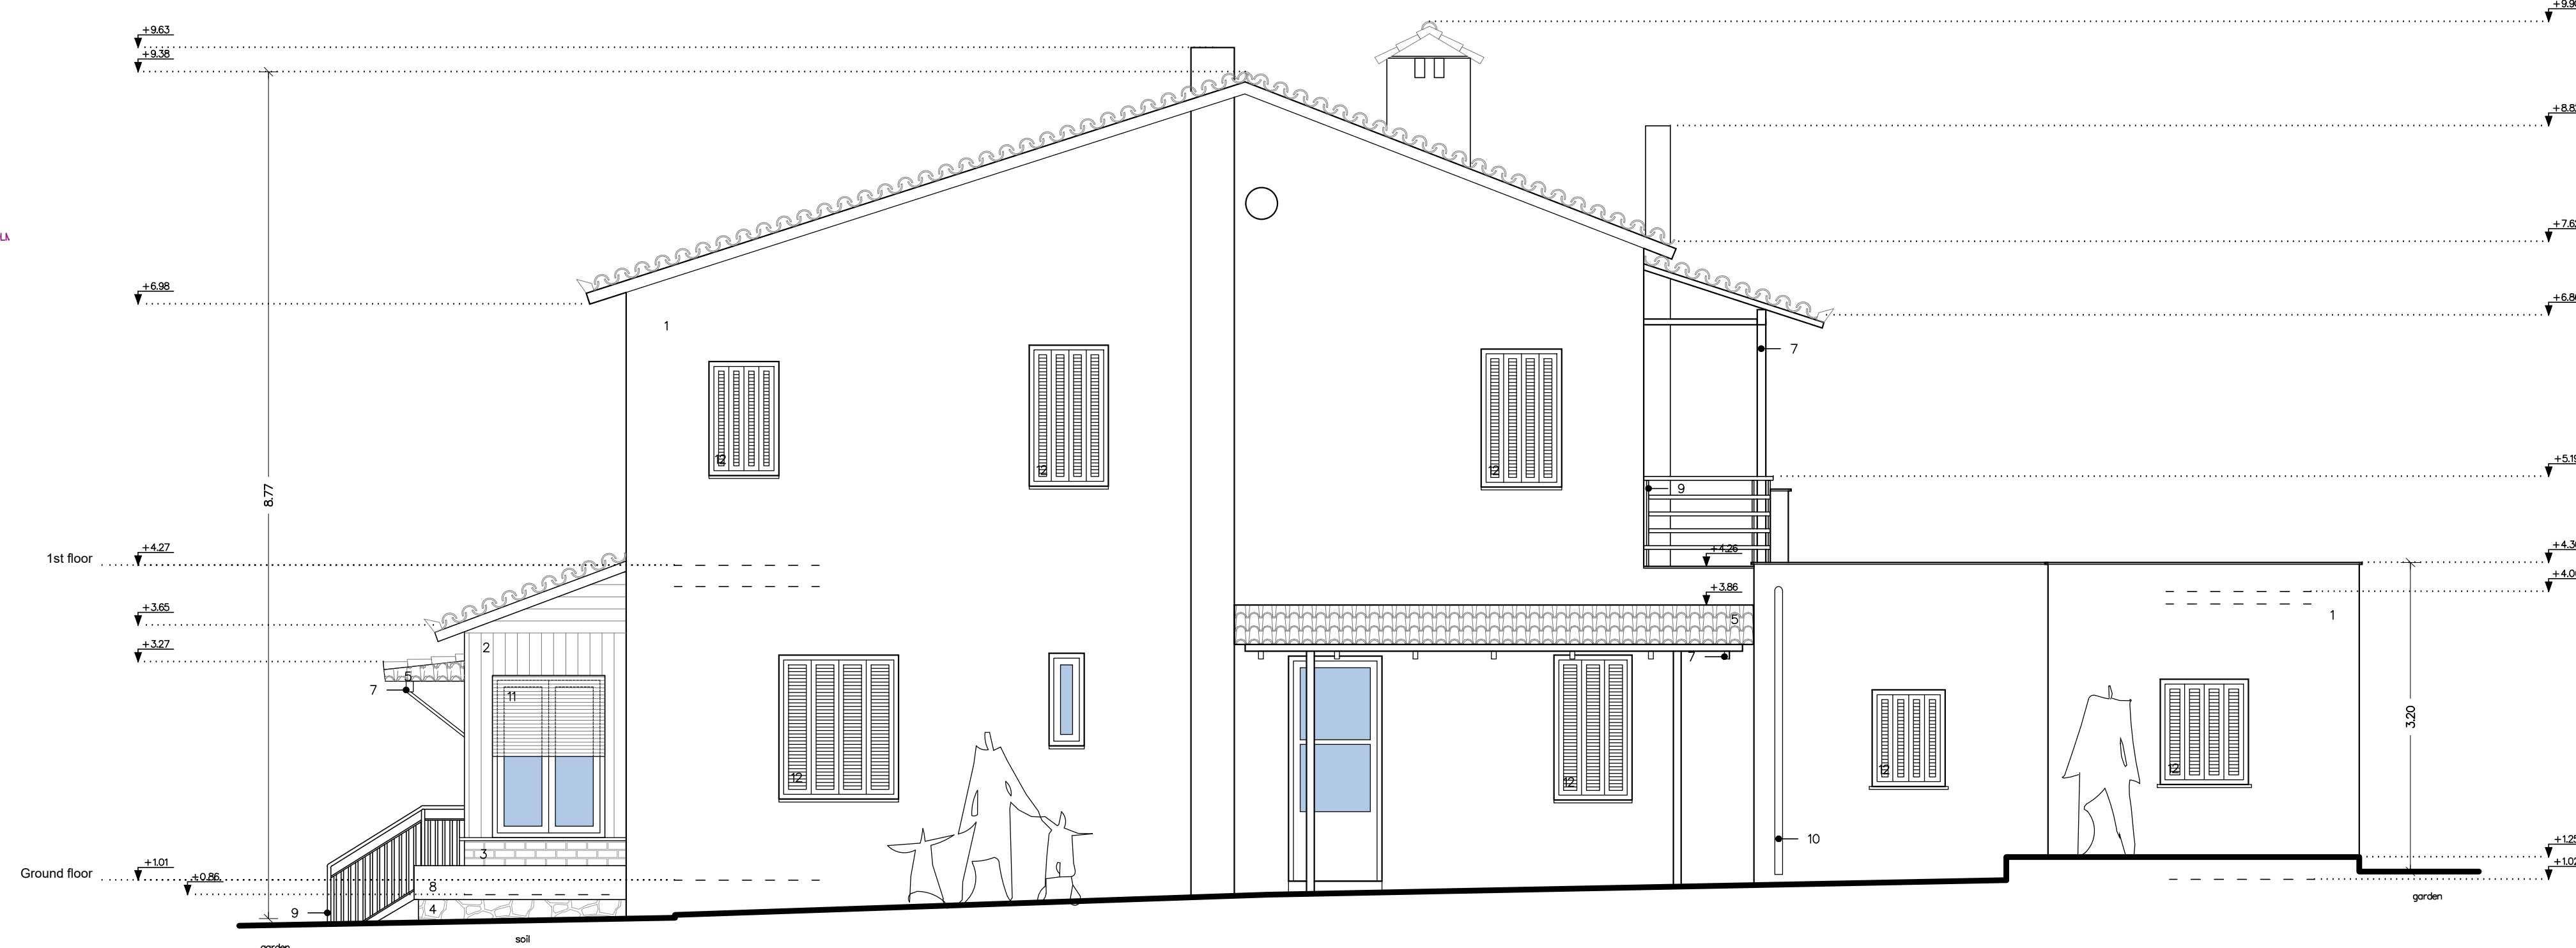

SOUTH-EAST ELEVATION



NORTH-EAST ELEVATION



NORTH-WEST ELEVATION

LEGEND

- 1. Coated surface
- 2. Wood
- 3. Brick
- 4. Masonry
- 5. Roof tiles
- 6. Text
- 7. Wooden canopy
- 8. Window box
- 9. Metal railing
- 10. Gutter
- 11. Wooden eave
- 12. Wooden French frame
- 13. Metal net
- 14. Metal roof

Fig. : 1. Datum level at _____

PROJECT	
CLIENT	
ADDRESS	
SCALE :	Draw No. :
1:50	ELEVATIONS
DATE:	
STAMP & SIGNATURE	APPROVAL